




5 DOUBLE UNIT - OPTION 5  
1/4" = 1'-0"

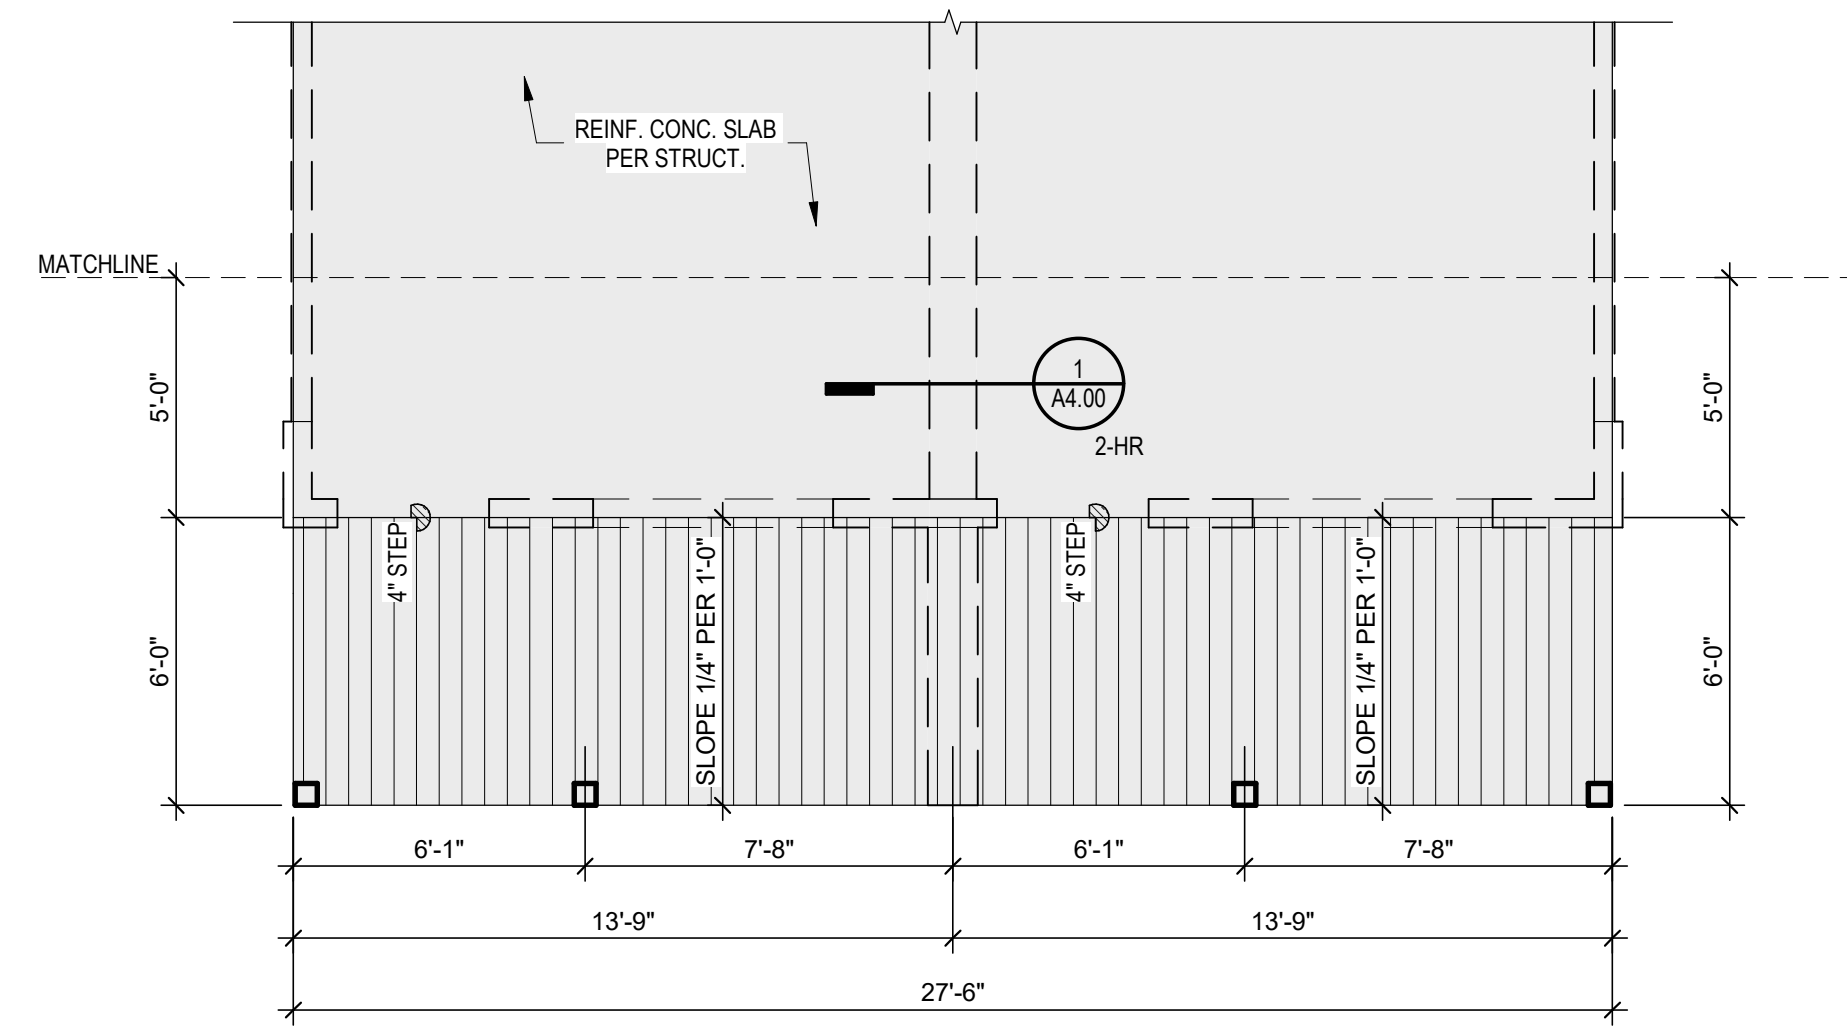


4 DOUBLE UNIT - OPTION 4  
1/4" = 1'-0"

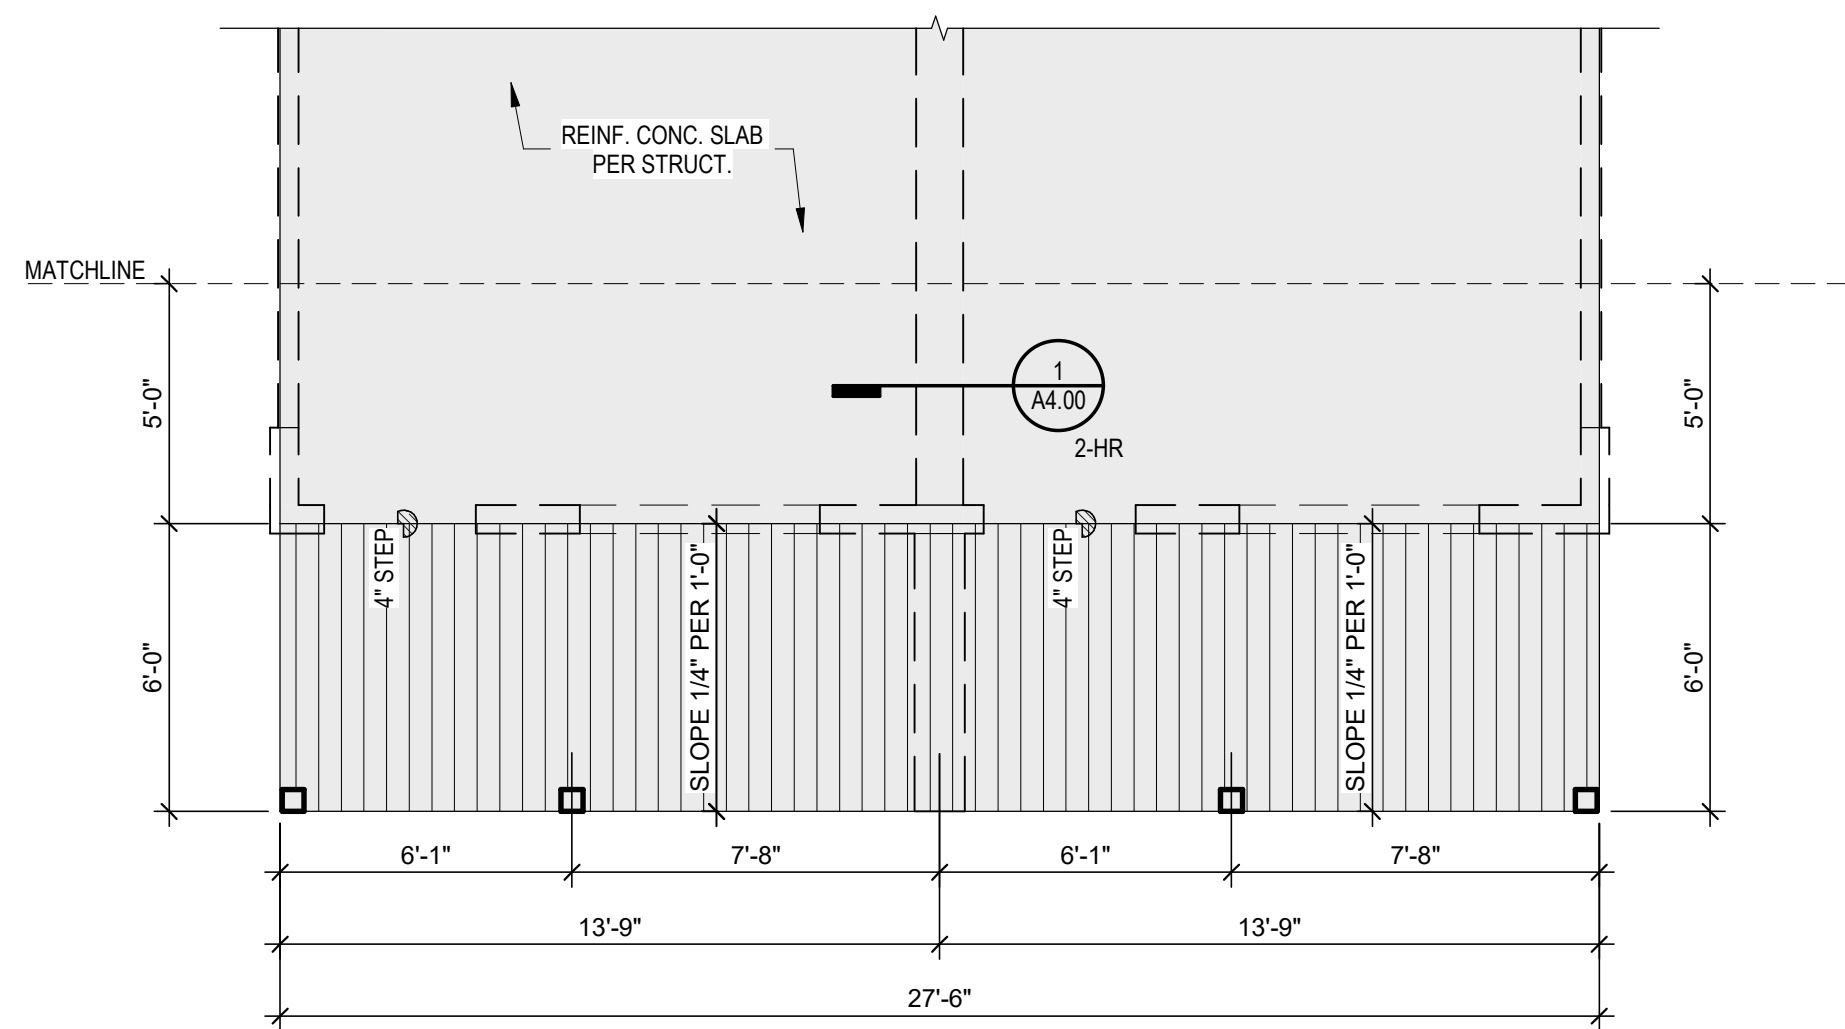

3 DOUBLE UNIT - OPTION 3  
1/4" = 1'-0"

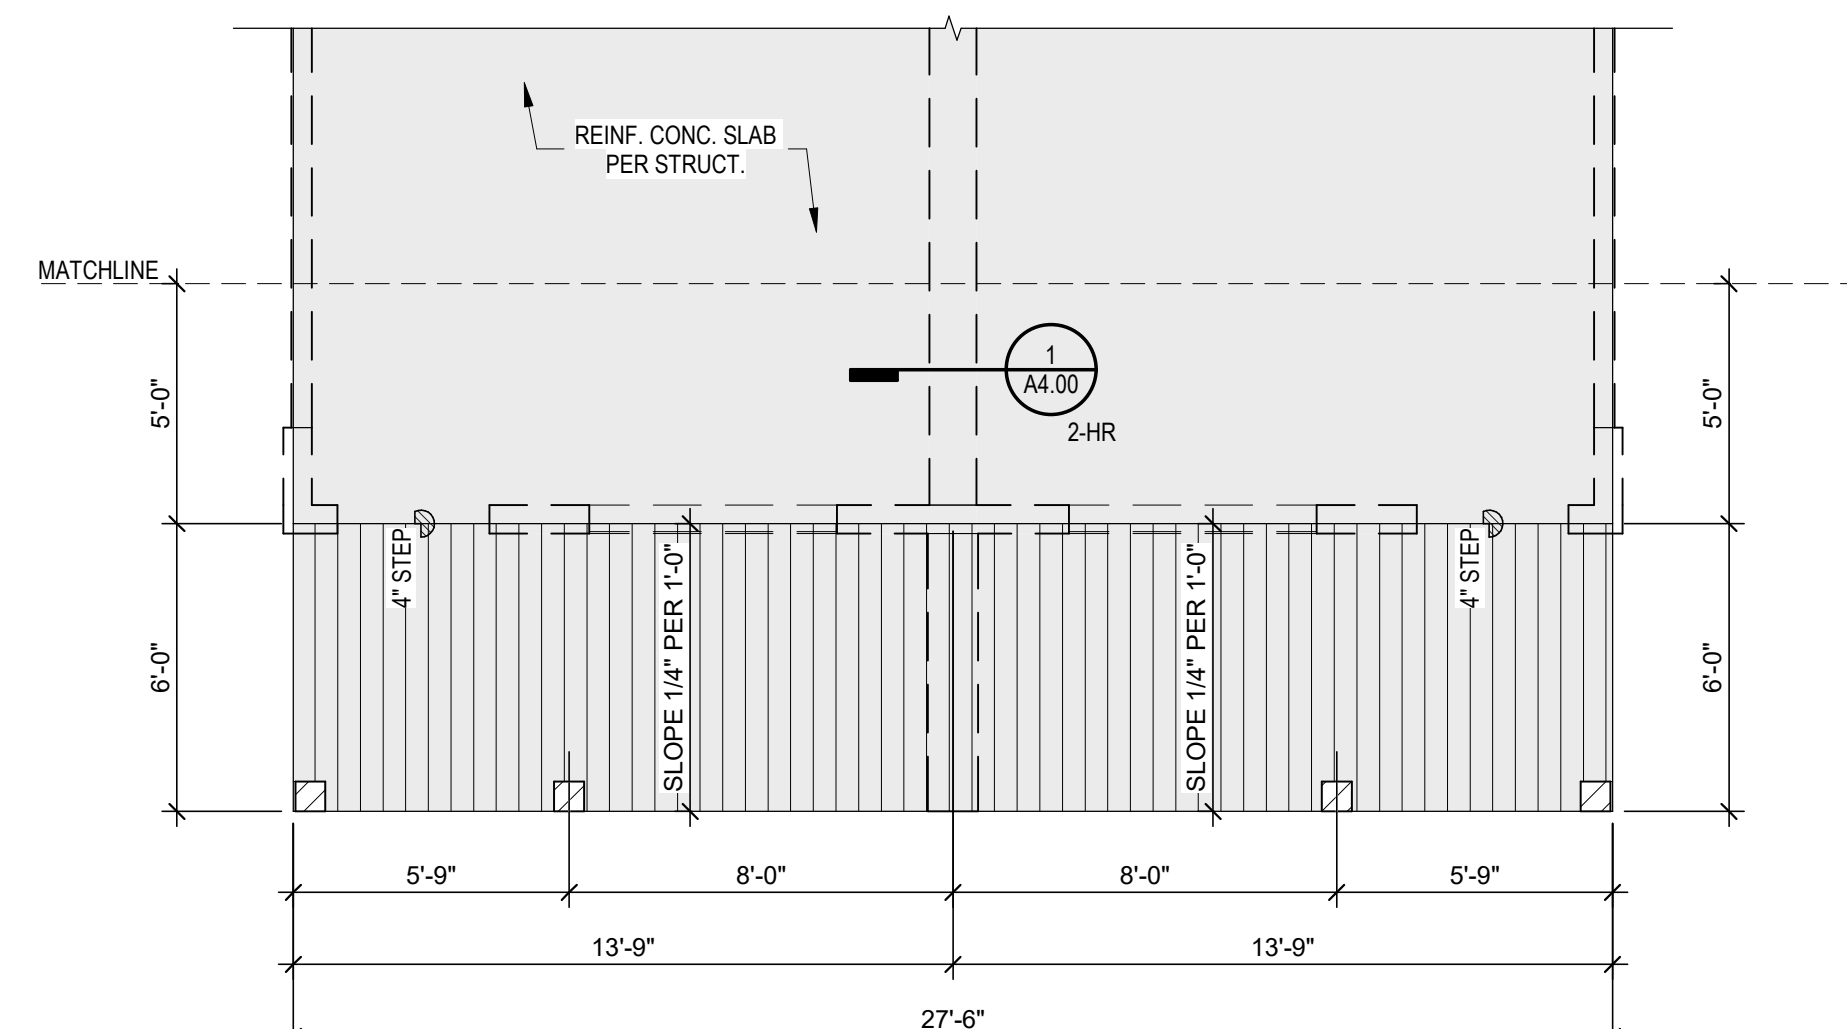

2 DOUBLE UNIT - OPTION 2  
1/4" = 1'-0"

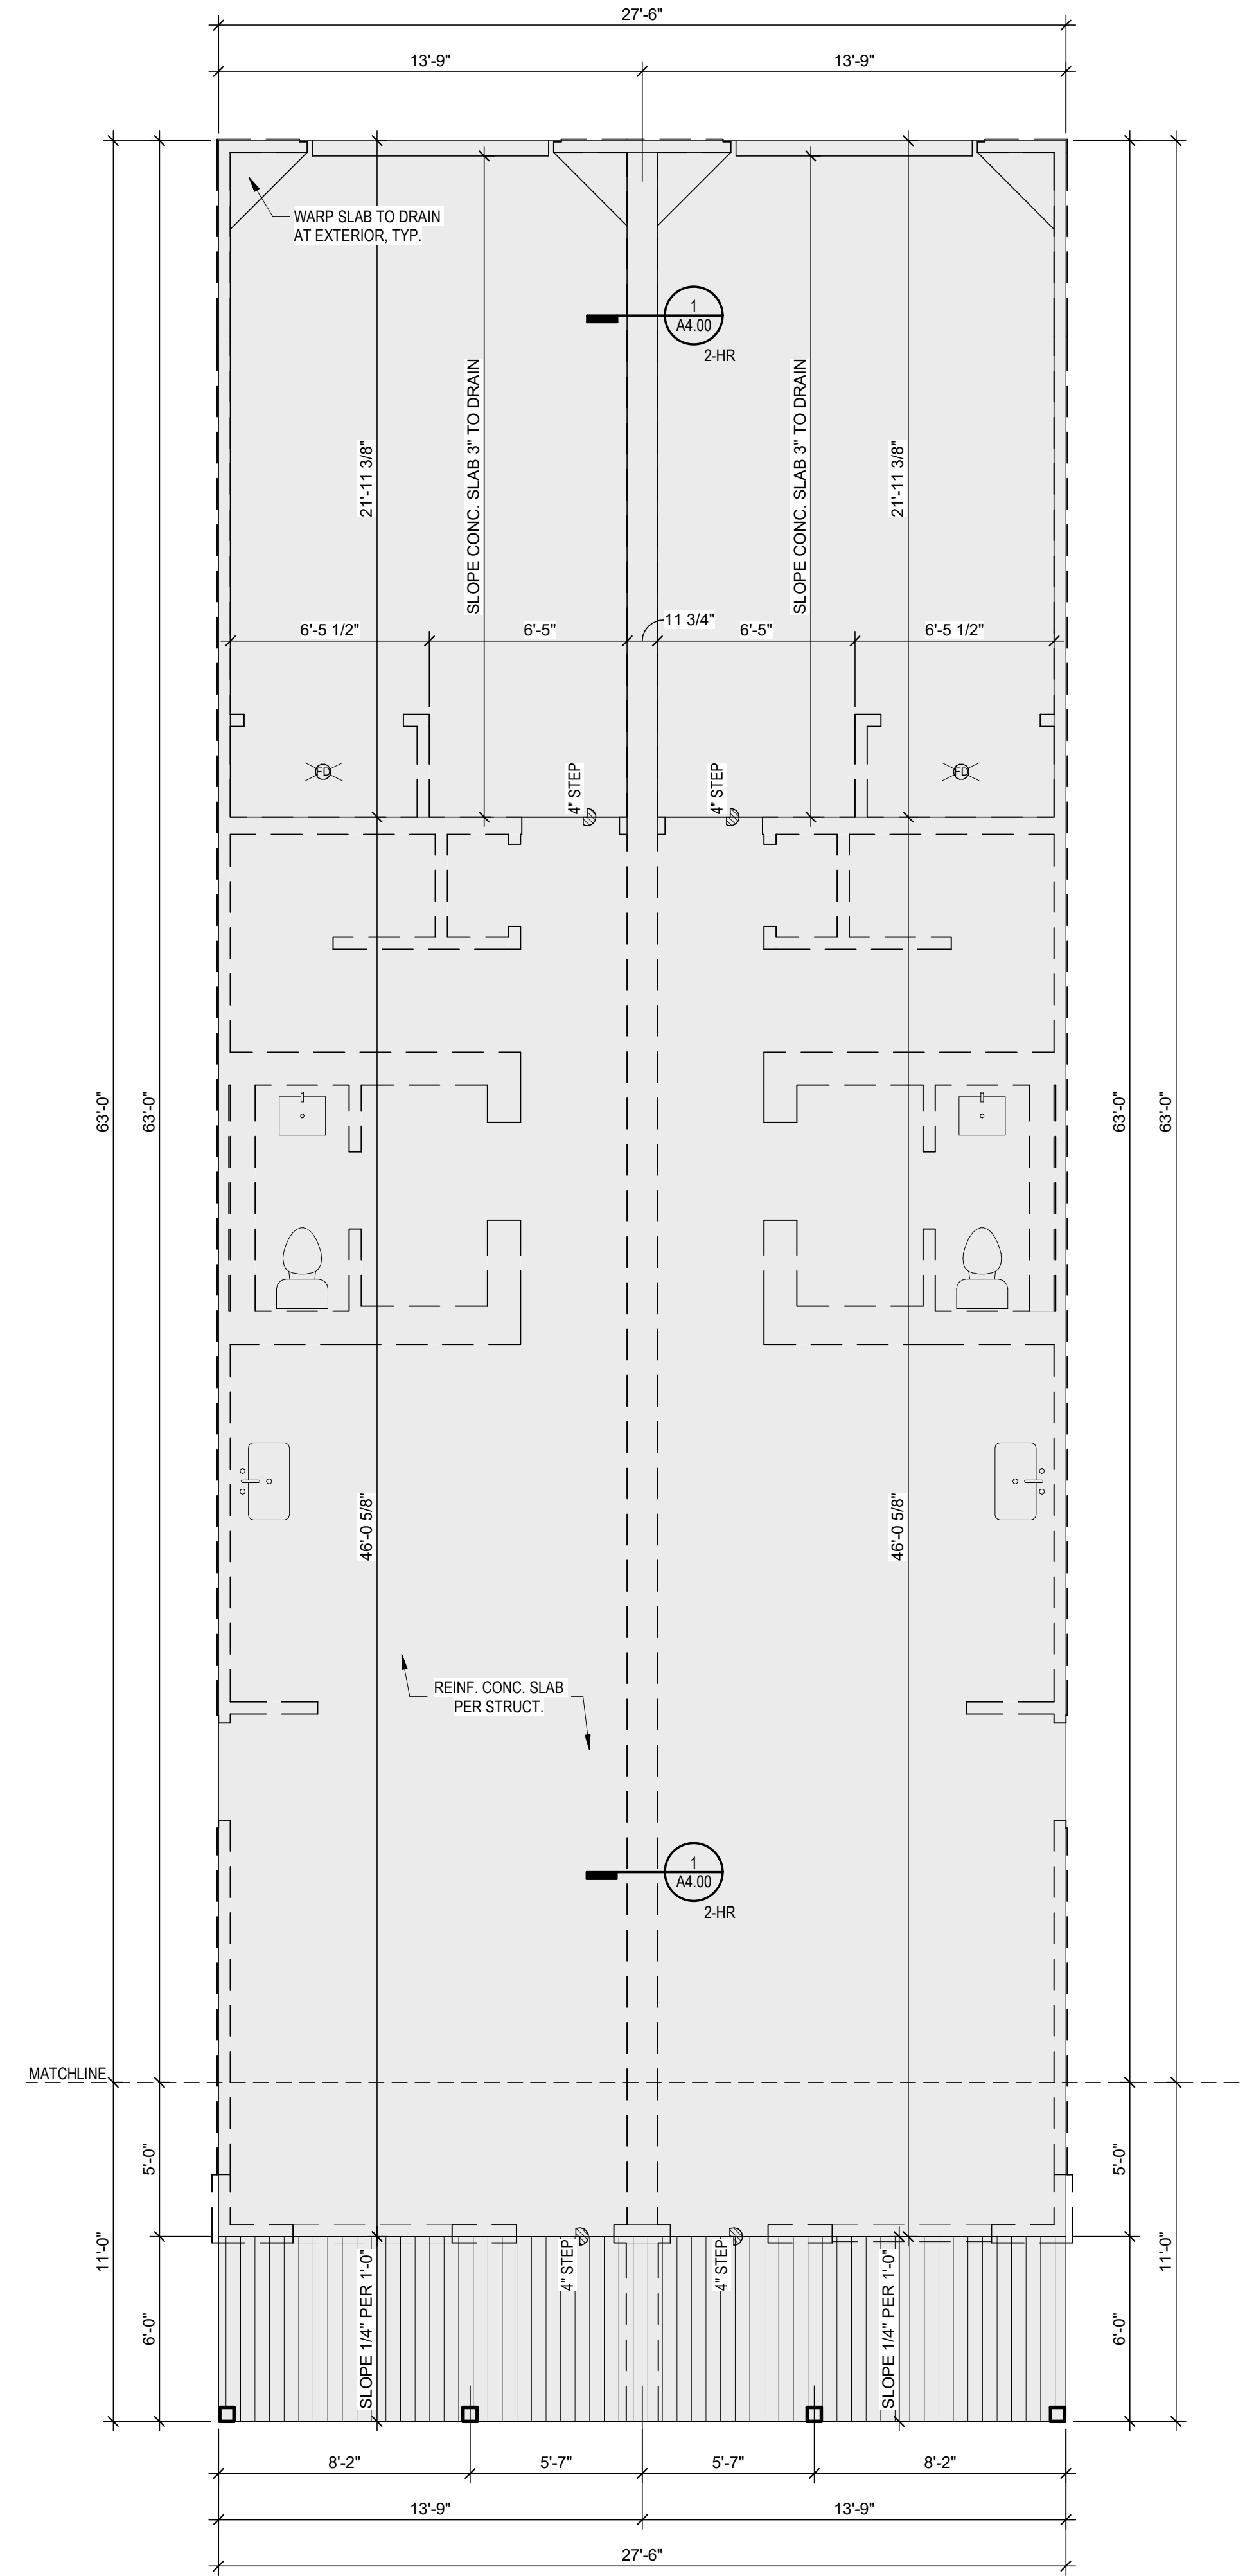

1 DOUBLE UNIT - OPTION 1  
1/4" = 1'-0"



A NEW DEVELOPMENT:  
**GOODE AVE. TOWNHOMES**  
1401 GOODE AVE. GRANDVIEW, MISSOURI

DRAWING RELEASE LOG  
• 06.08.23 - STRUCTURAL KICKOFF  
• 02.13.24 CITY SUBMITTAL

REVISIONS

JOB NO. 736623 DATE 06.06.2024  
DRAWN BY TWH, MLM, NSO

SHEET NAME  
DOUBLE UNIT - SLAB  
PLANS  
SHEET NO.

**A1.00**