




5 SINGLE UNIT - OPTION 5
1/4" = 1'-0"

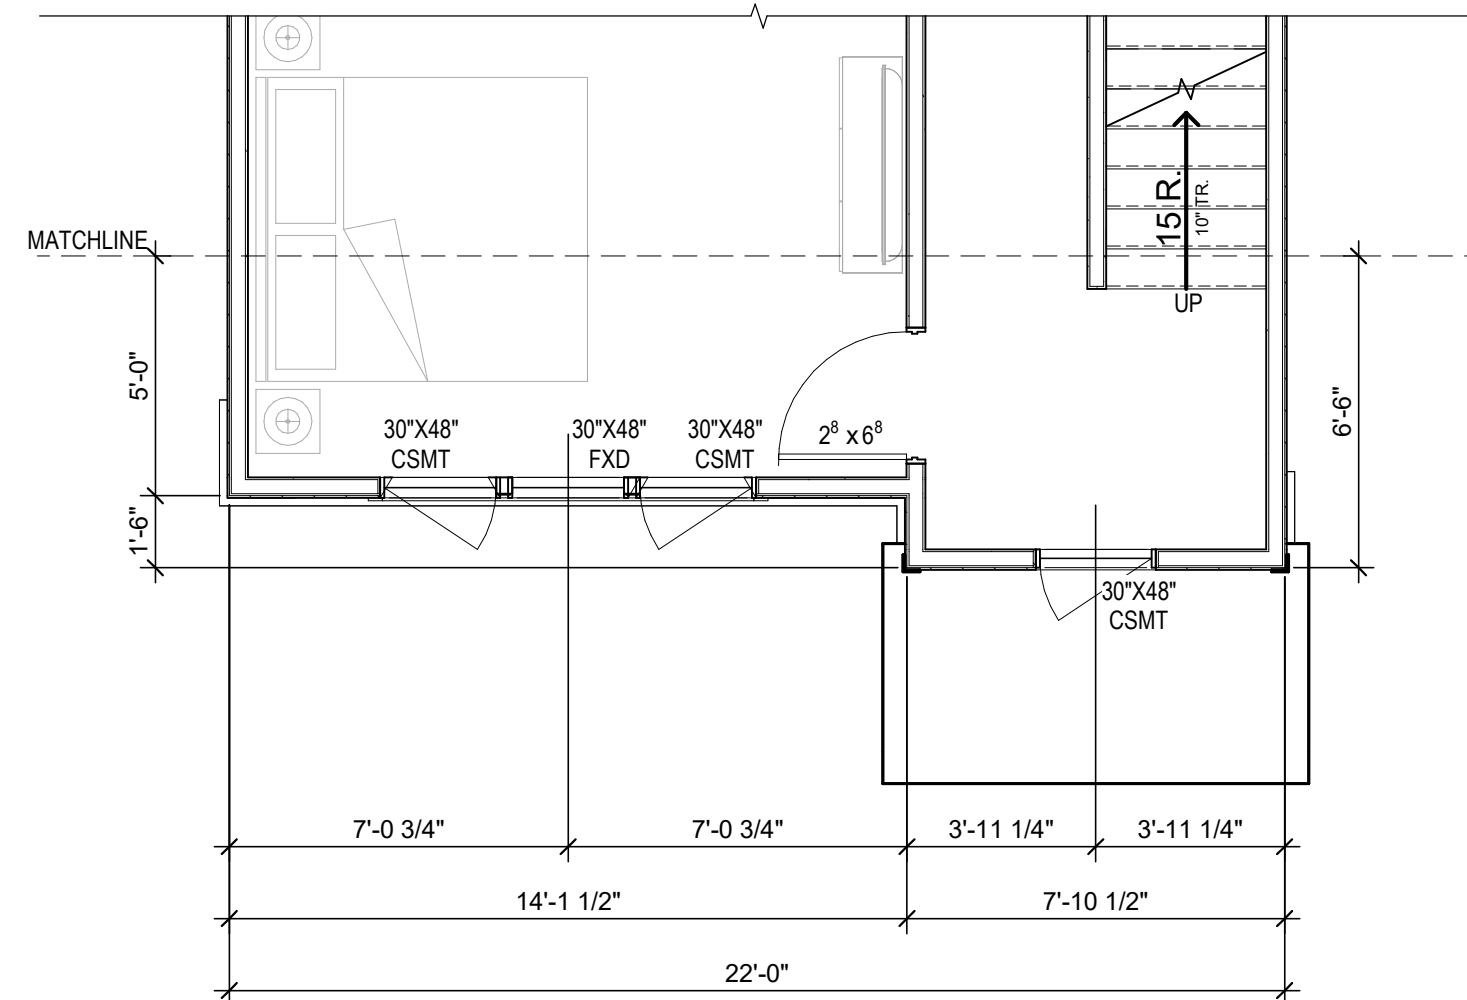


3 SINGLE UNIT - OPTION 3
1/4" = 1'-0"

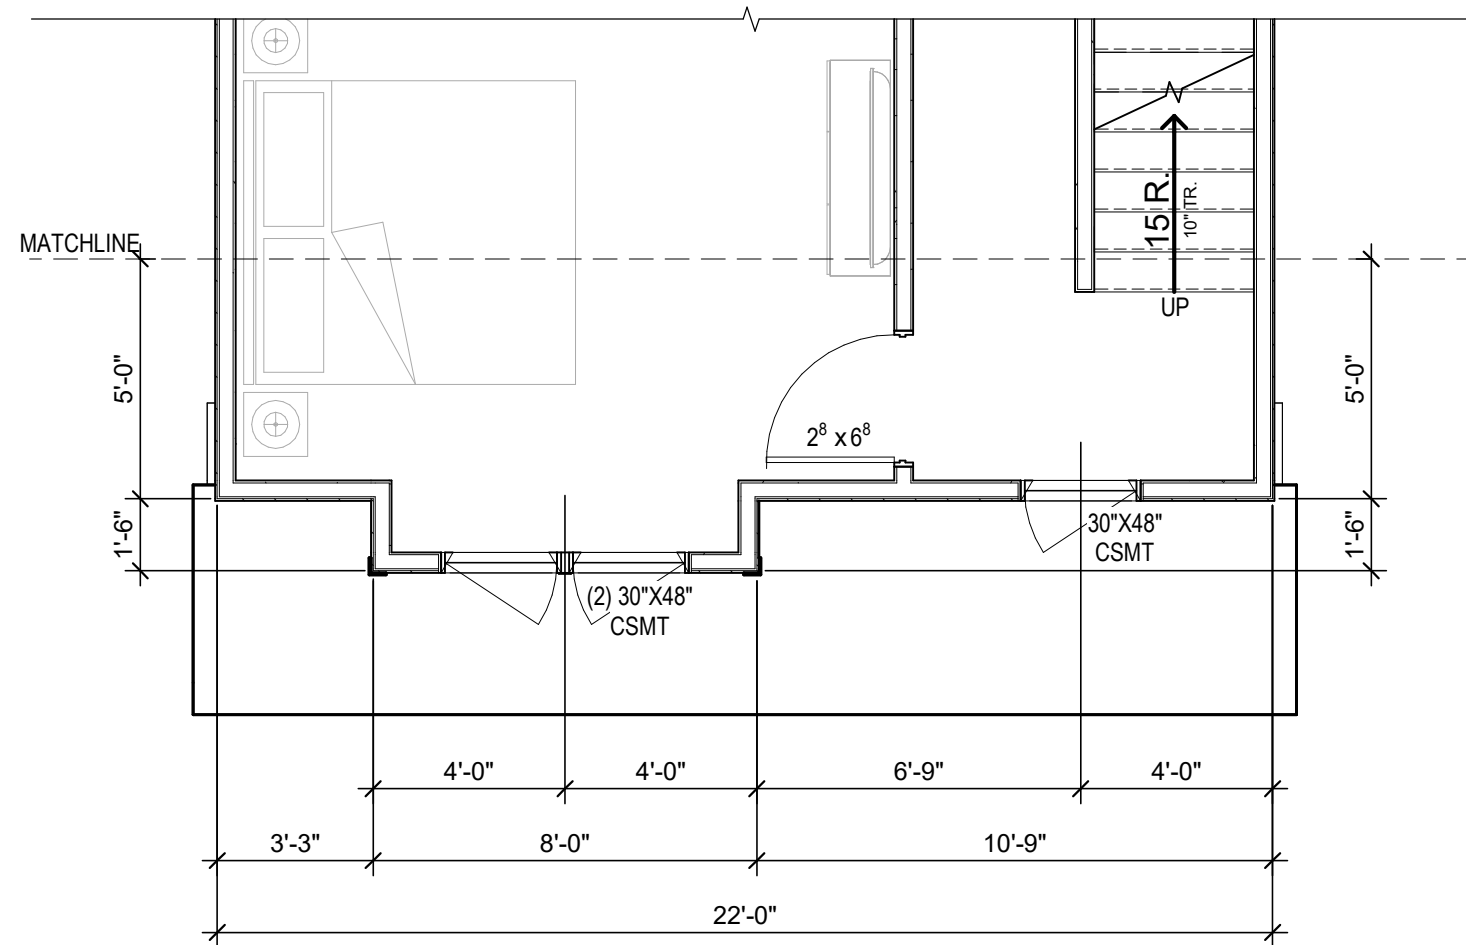


4 SINGLE UNIT - OPTION 4
1/4" = 1'-0"

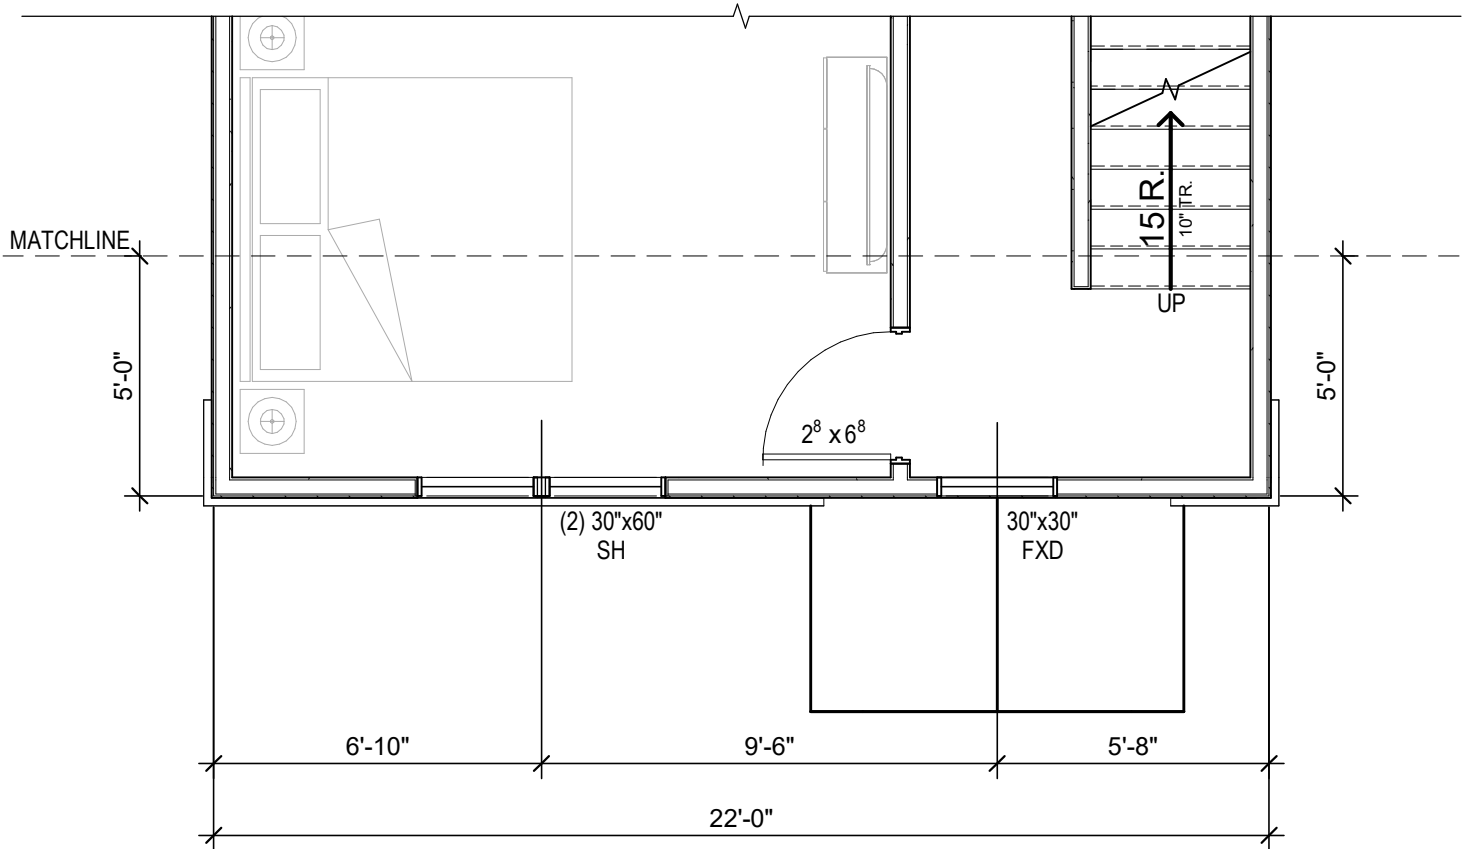

2 SINGLE UNIT - OPTION 2
1/4" = 1'-0"

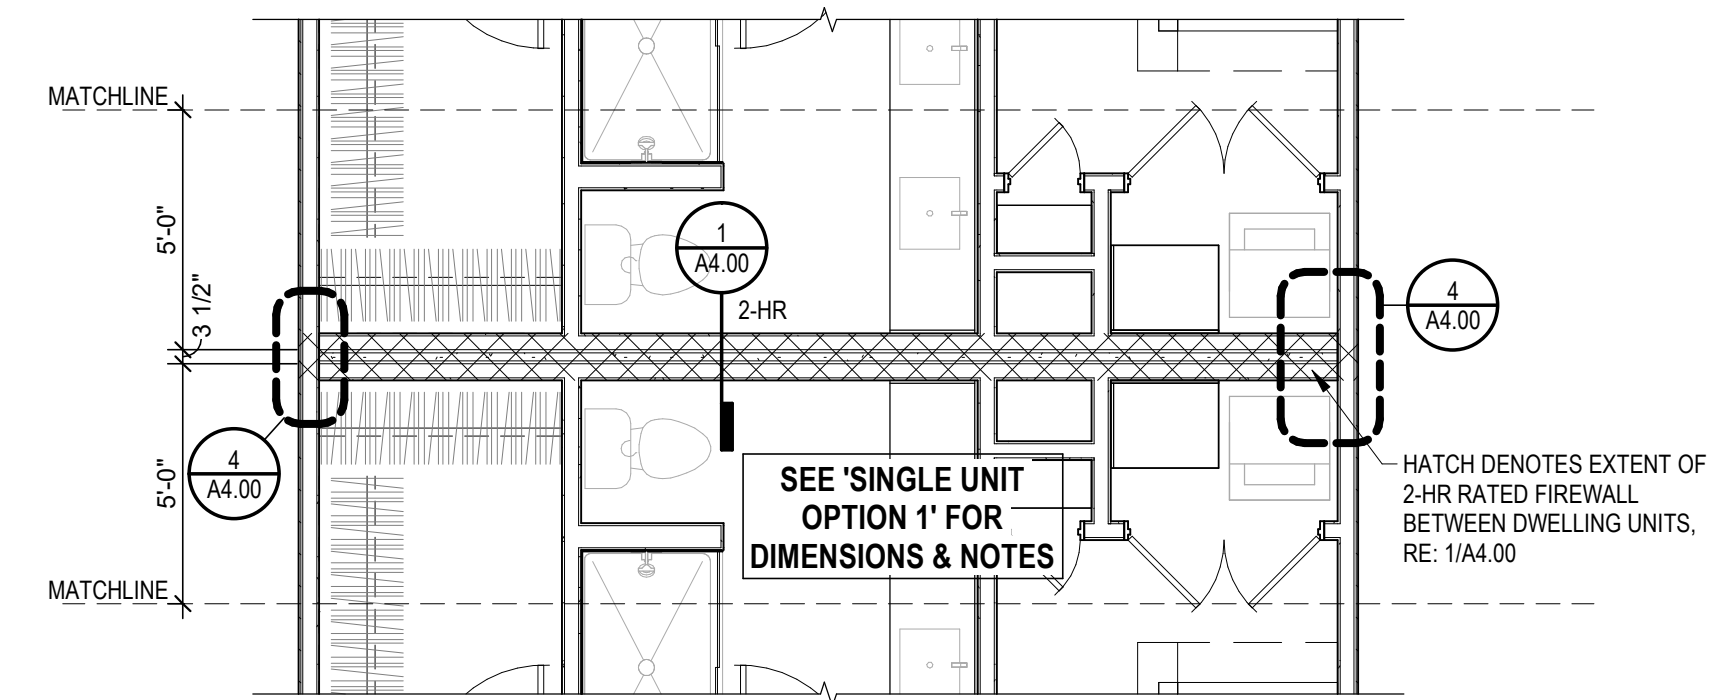

6 SINGLE UNIT CONDITION at DEMISING WALL
1/4" = 1'-0"

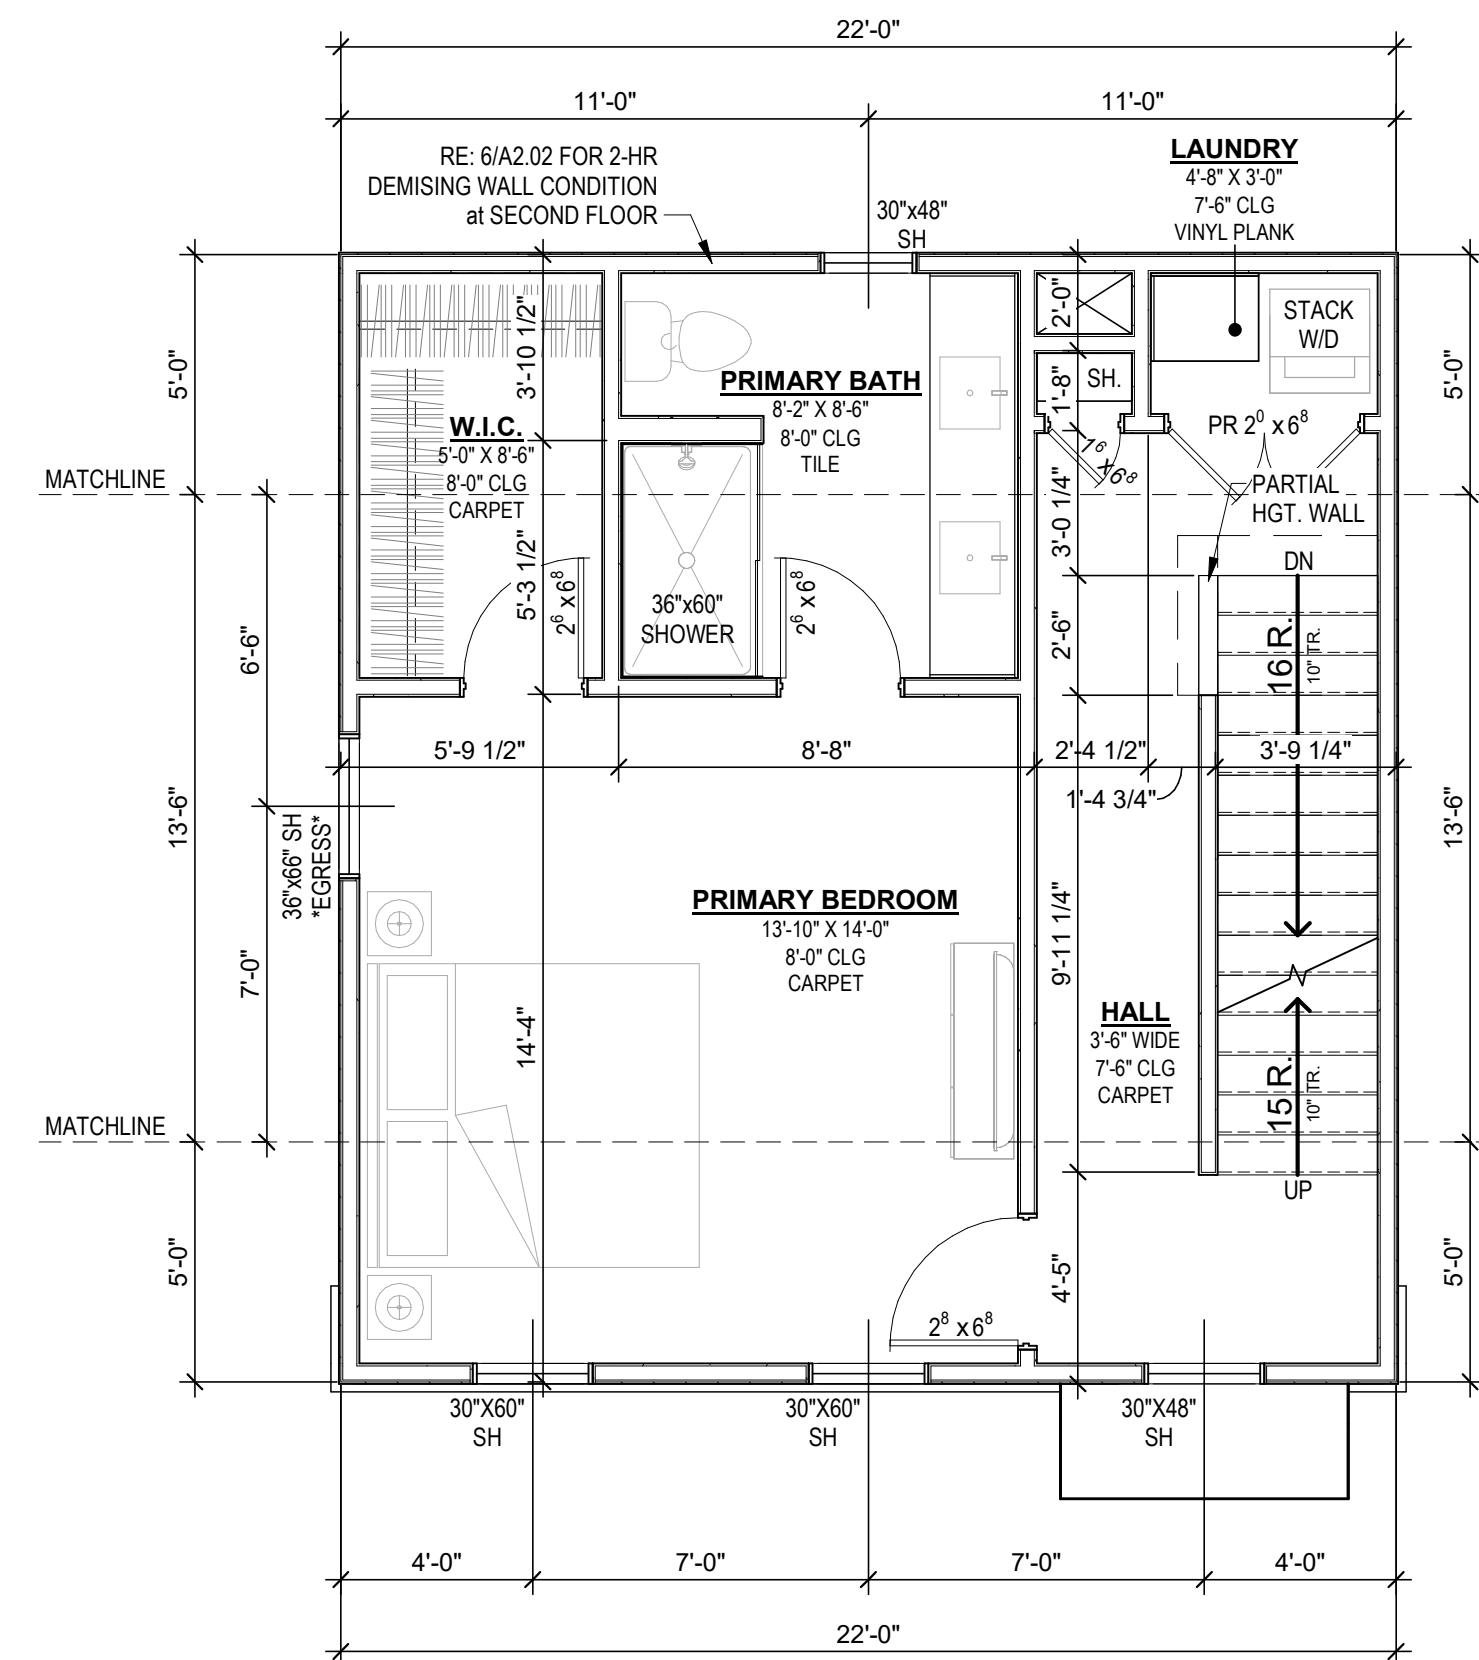

1 SINGLE UNIT - OPTION 1
1/4" = 1'-0"



DRAWING RELEASE LOG
• 06.08.23 - STRUCTURAL KICKOFF
• 02.13.24 CITY SUBMITTAL

REVISIONS
1 01.01.22 CITY SUBMITTAL RESPONSE 1

JOB NO. 736623 DATE 06.06.2024
DRAWN BY TWH, MLM, NSO

SHEET NAME SINGLE UNIT - 2ND FLR PLANS SHEET NO.

A2.02