




5 DOUBLE UNIT - OPTION 5
1/4" = 1'-0"

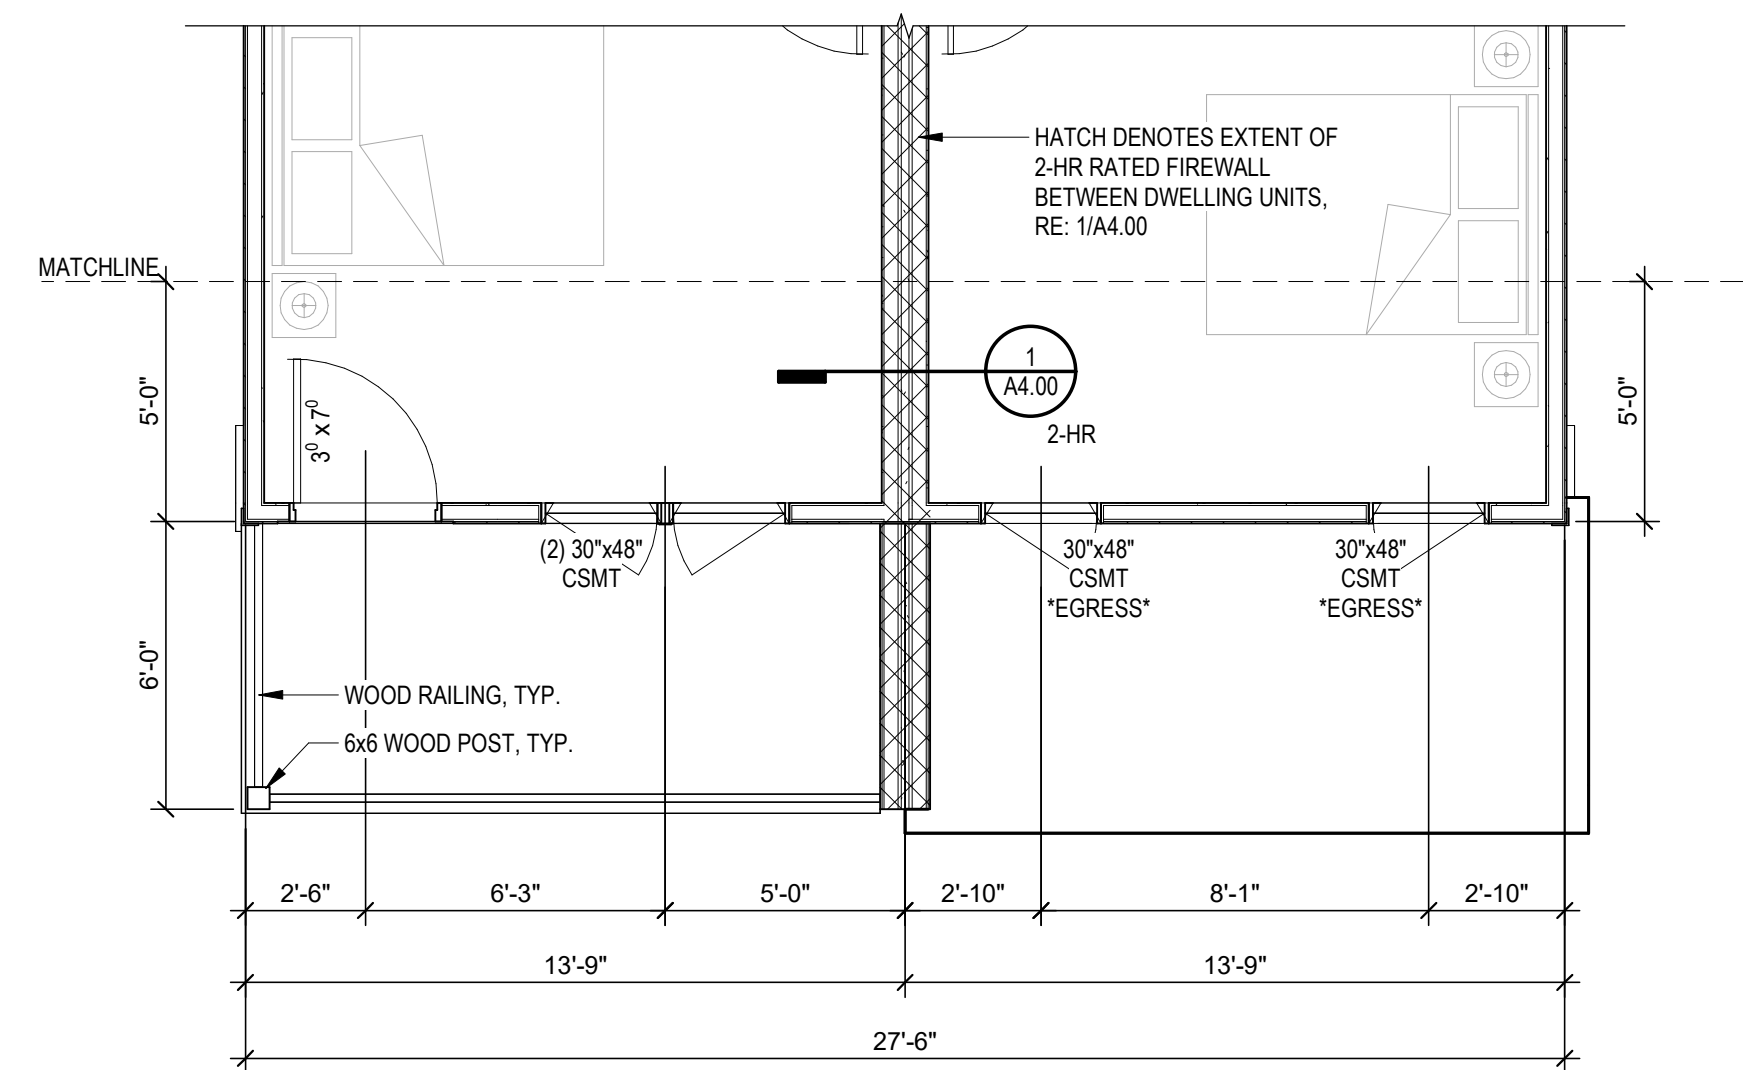


4 DOUBLE UNIT - OPTION 4
1/4" = 1'-0"

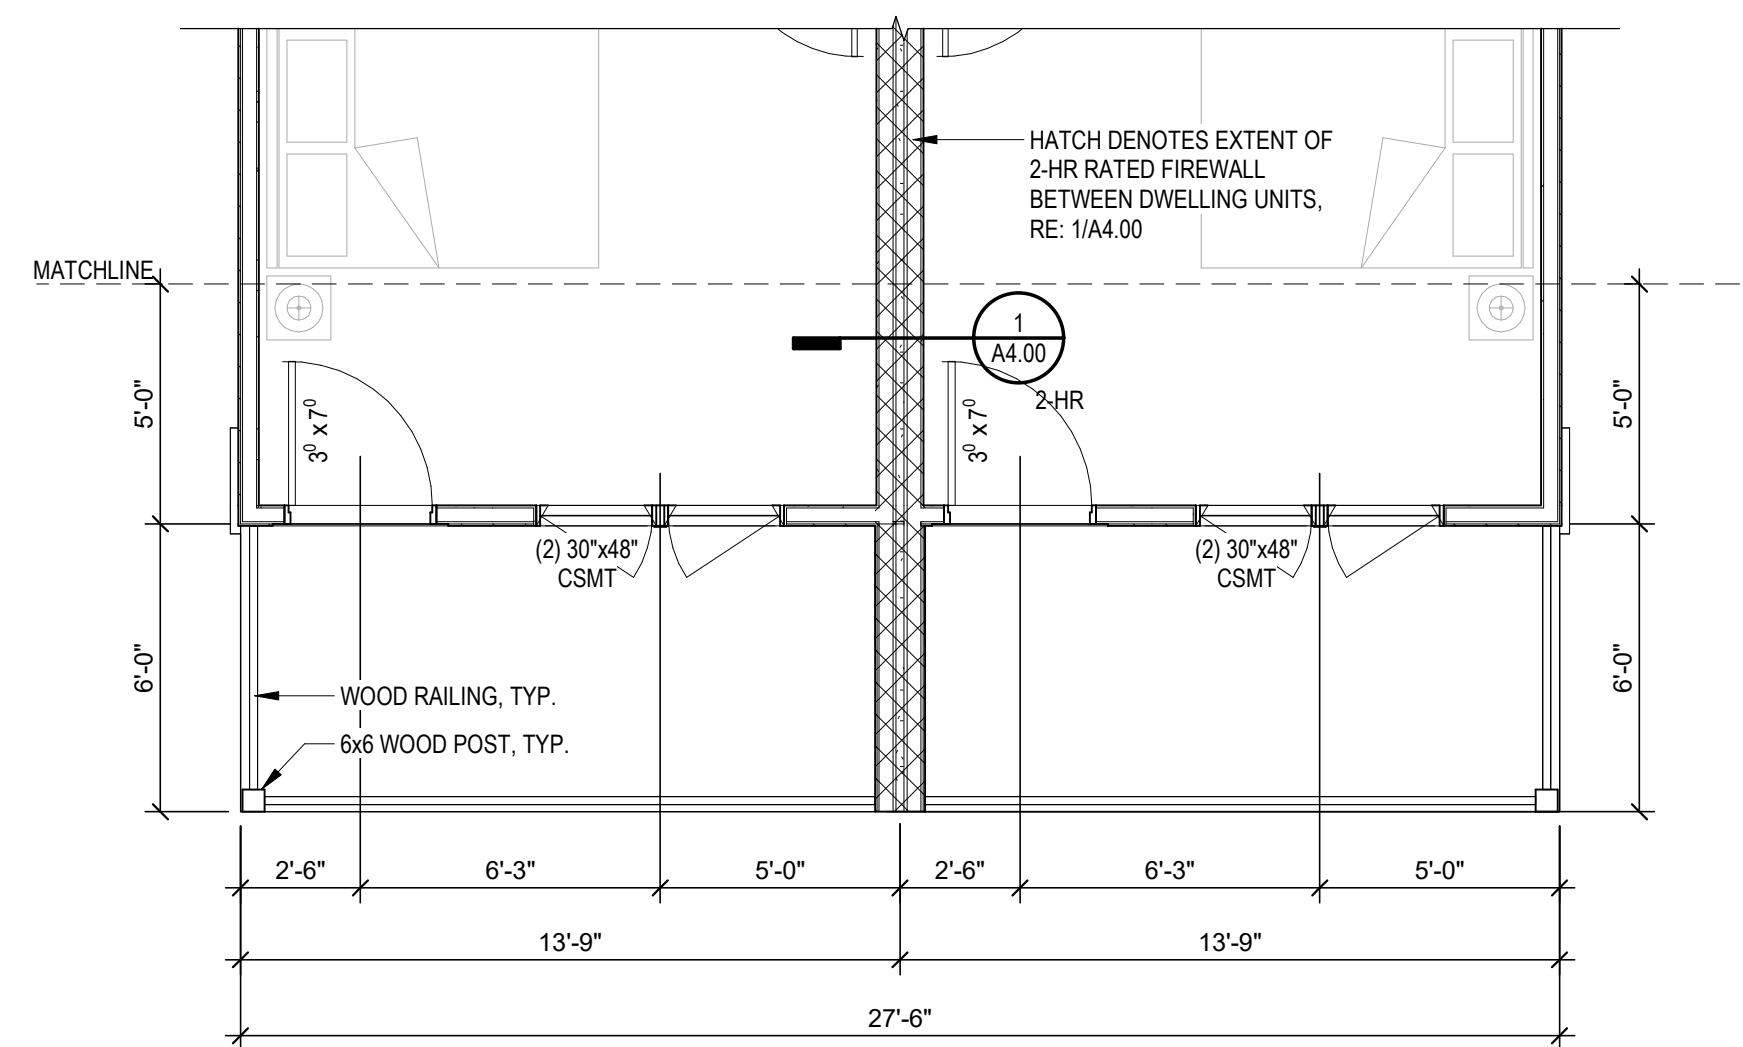

3 DOUBLE UNIT - OPTION 3
1/4" = 1'-0"

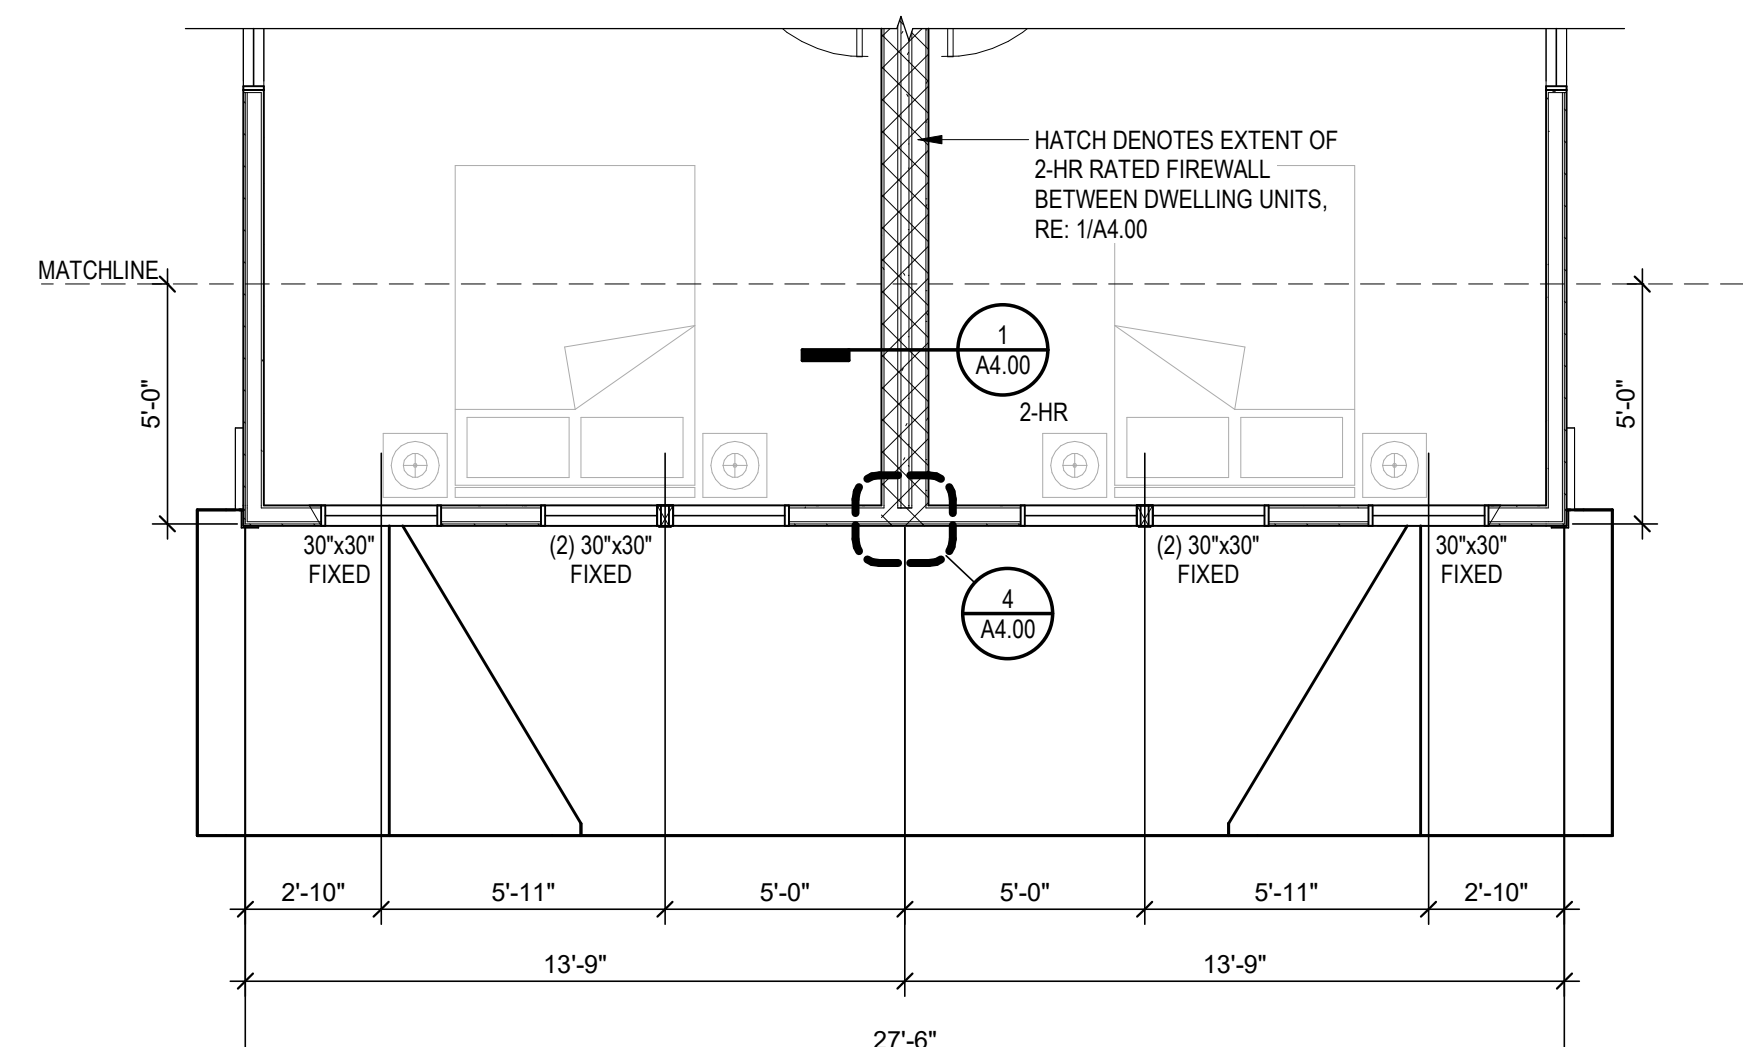

2 DOUBLE UNIT - OPTION 2
1/4" = 1'-0"

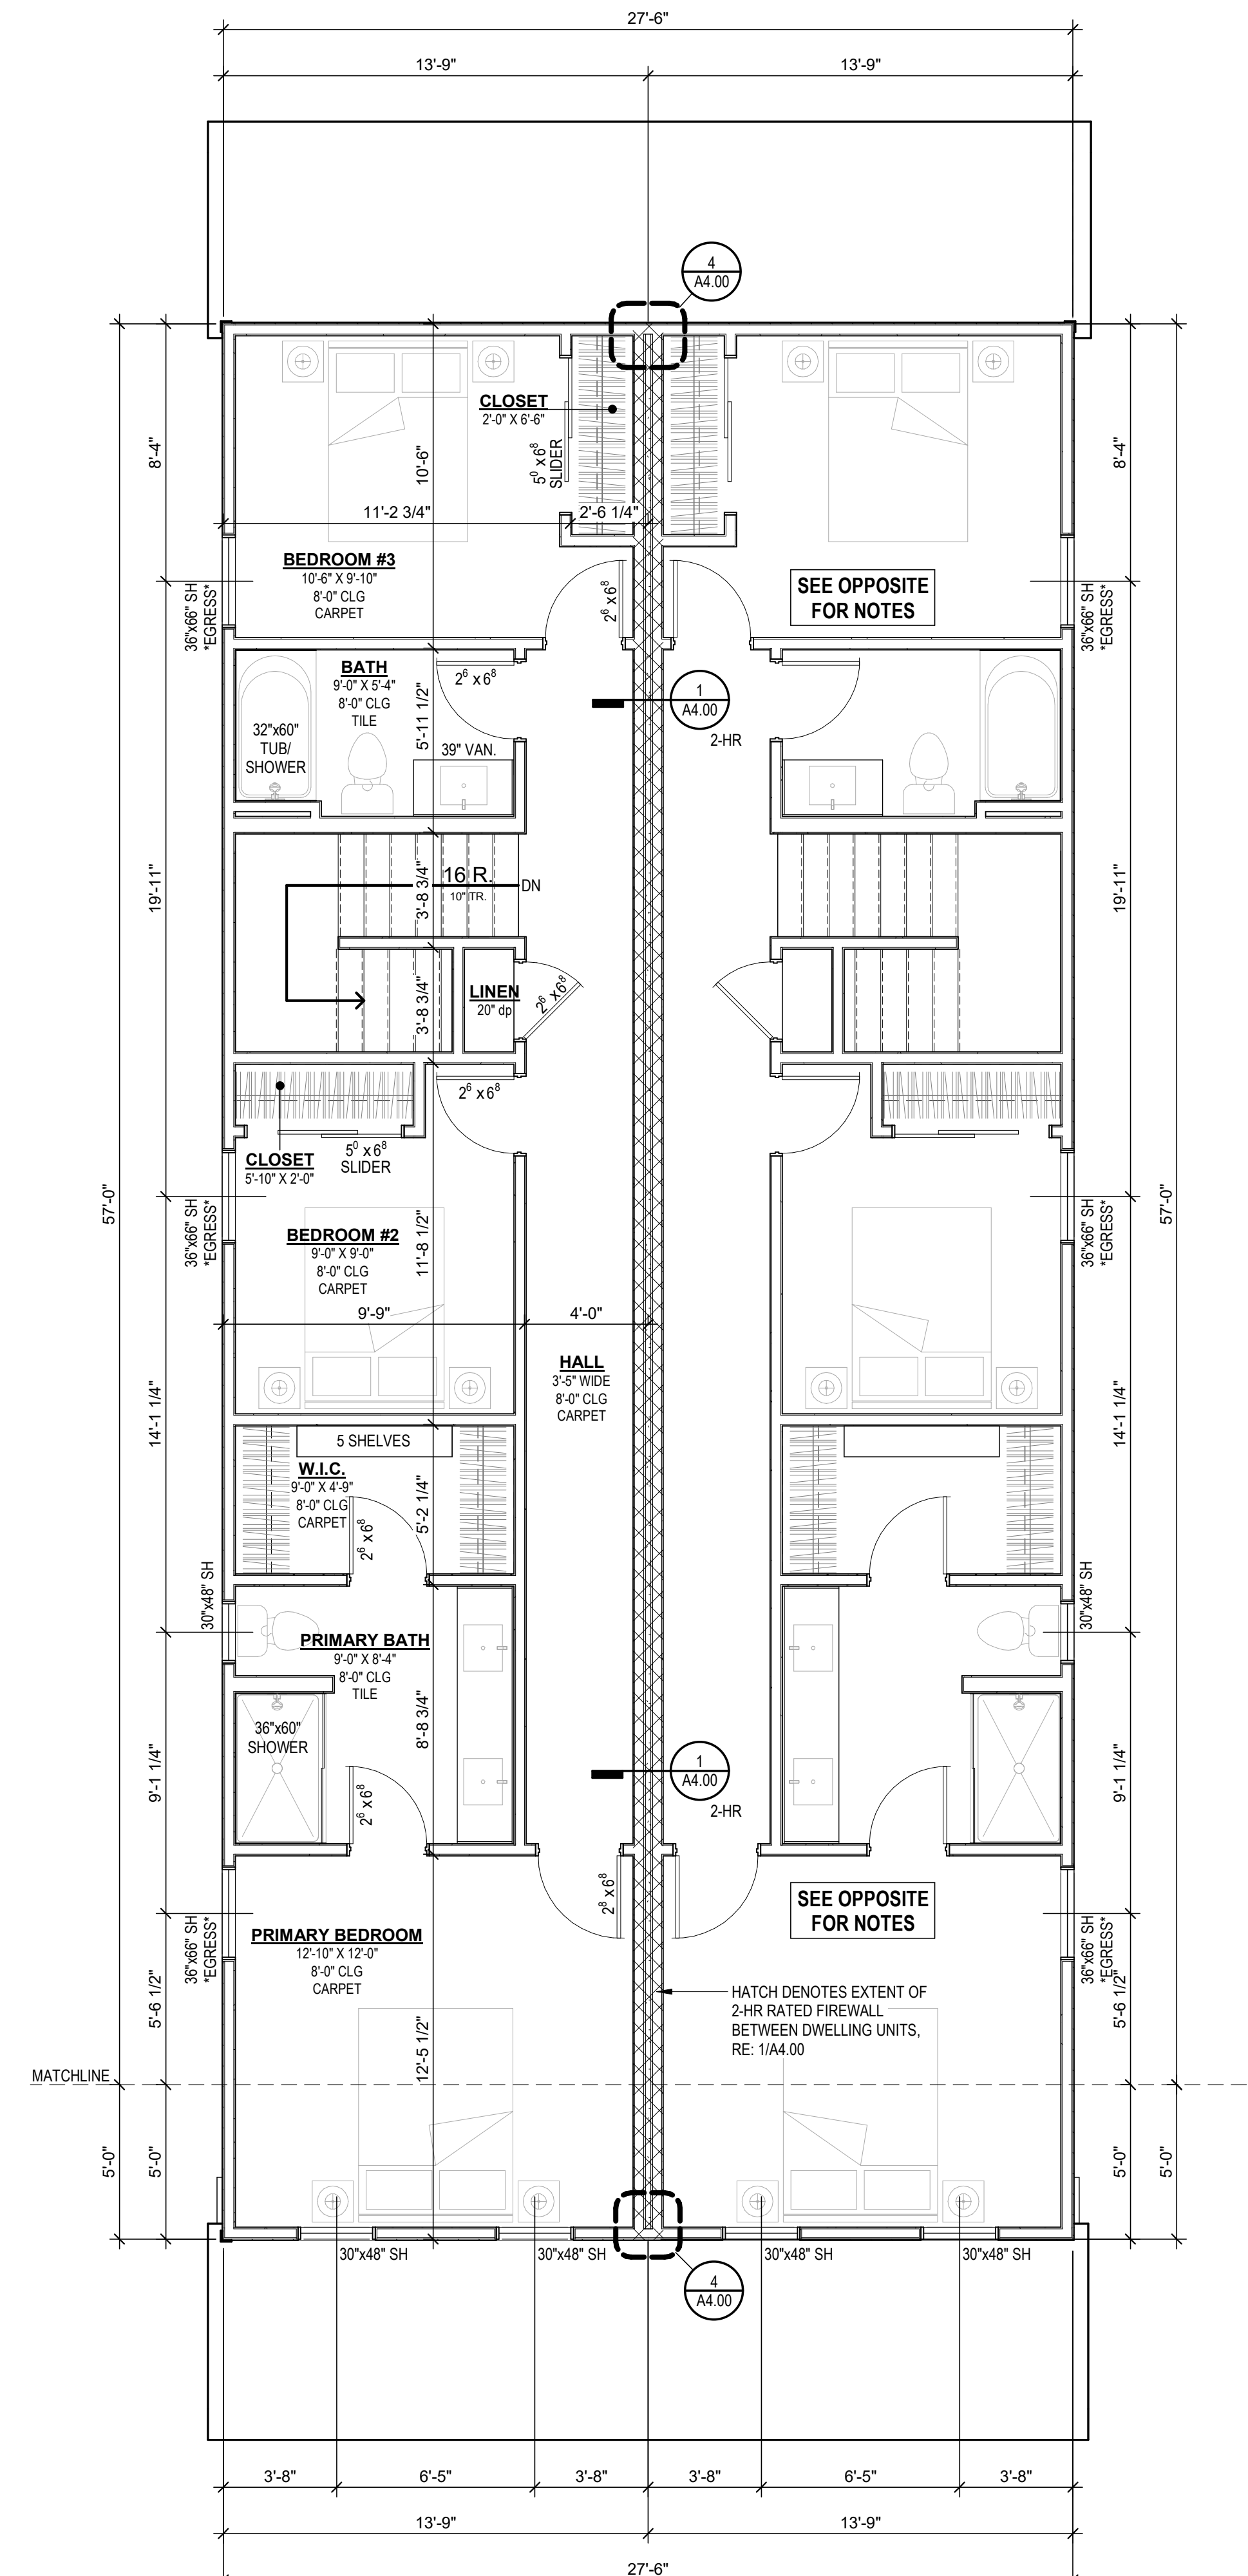

1 DOUBLE UNIT - OPTION 1
1/4" = 1'-0"



A NEW DEVELOPMENT:
GOODE AVE. TOWNHOMES
1401 GOODE AVE. GRANDVIEW, MISSOURI

DRAWING RELEASE LOG
• 06.08.23 - STRUCTURAL KICKOFF
• 02.13.24 CITY SUBMITTAL

REVISIONS

JOB NO. 736623 DATE 06.06.2024
DRAWN BY TWH, MLM, NSO

SHEET NAME DOUBLE UNIT - 2ND FLR PLANS SHEET NO.