




5 SINGLE UNIT - OPTION 5  
1/4" = 1'-0"

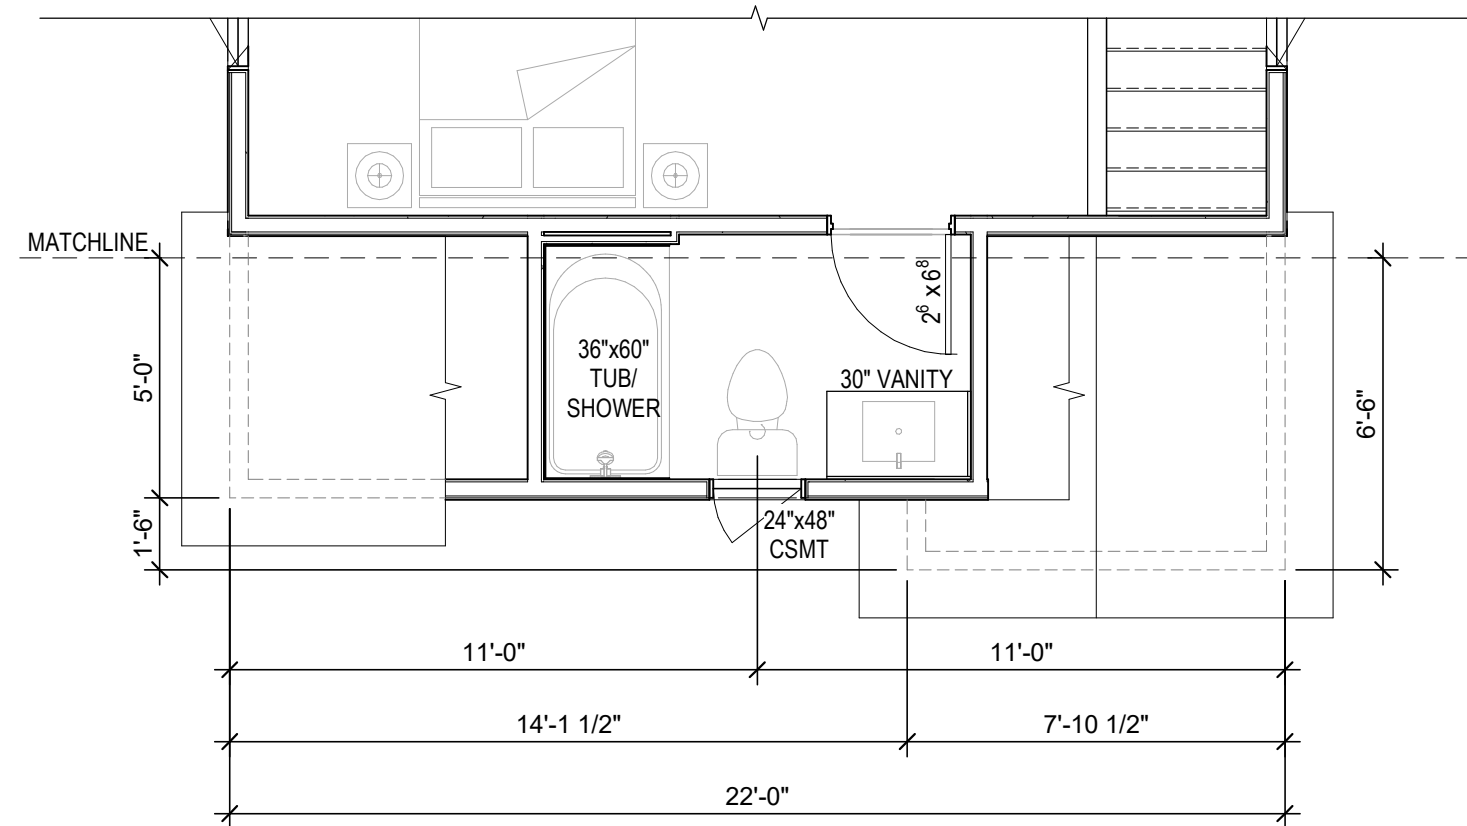


3 SINGLE UNIT - OPTION 3  
1/4" = 1'-0"

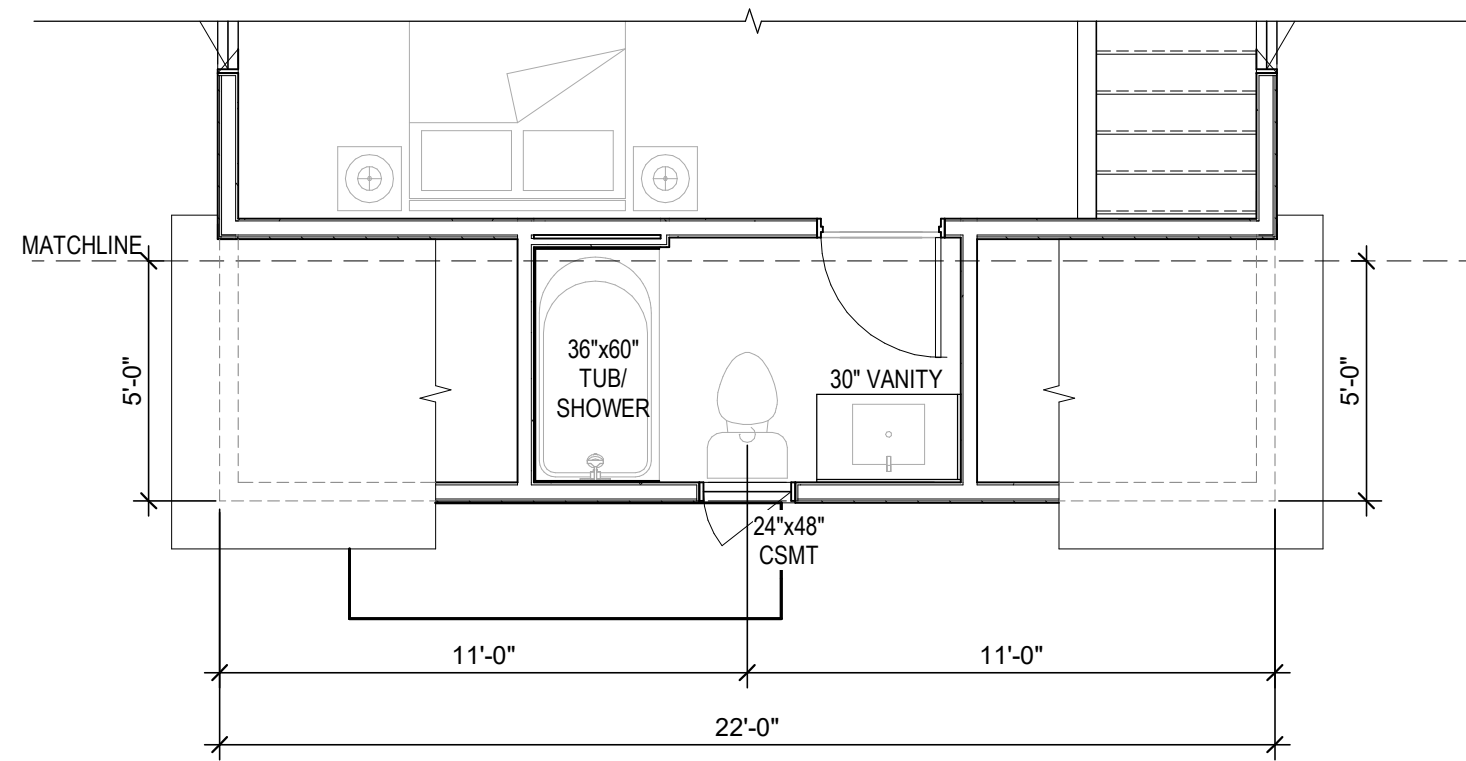


4 SINGLE UNIT - OPTION 4  
1/4" = 1'-0"

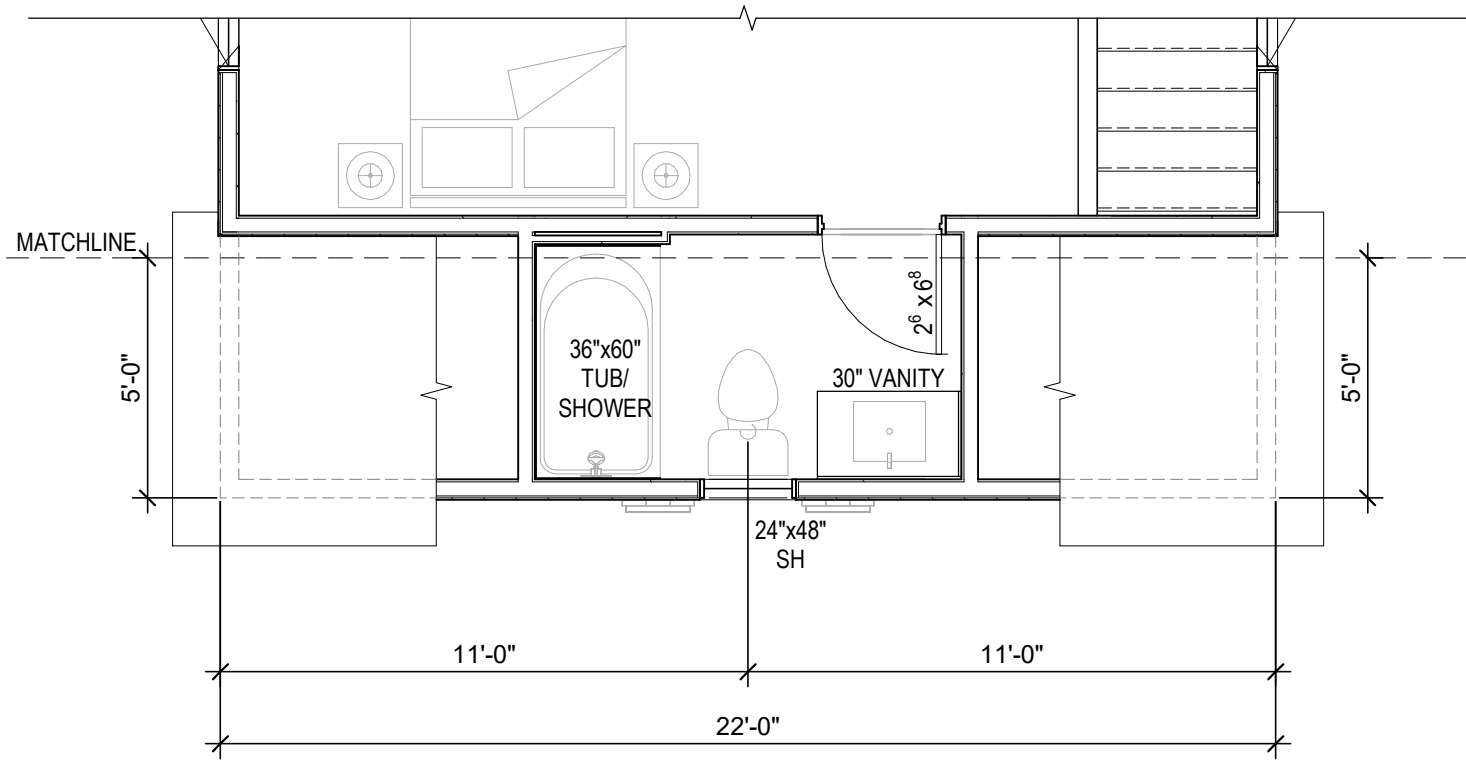

2 SINGLE UNIT - OPTION 2  
1/4" = 1'-0"

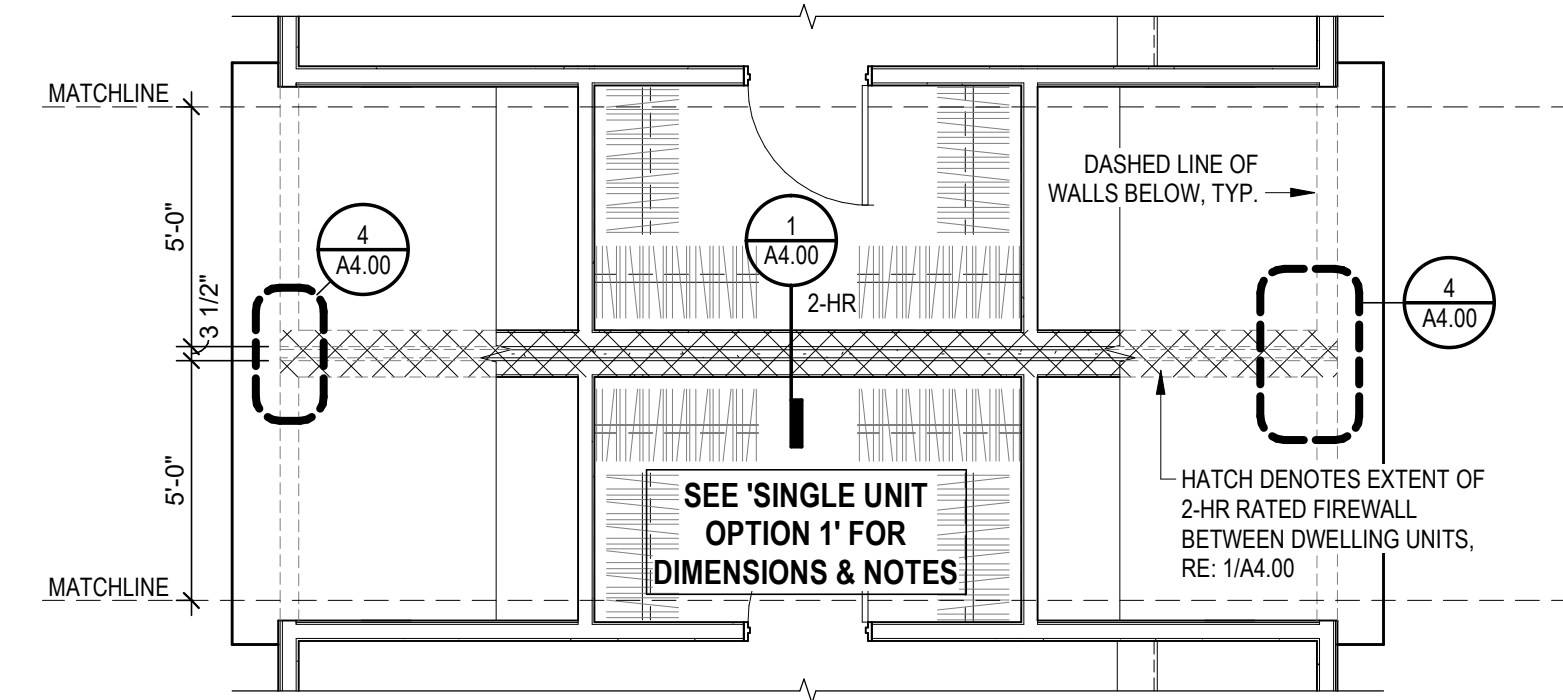

6 SINGLE UNIT CONDITION at DEMISING WALL  
1/4" = 1'-0"

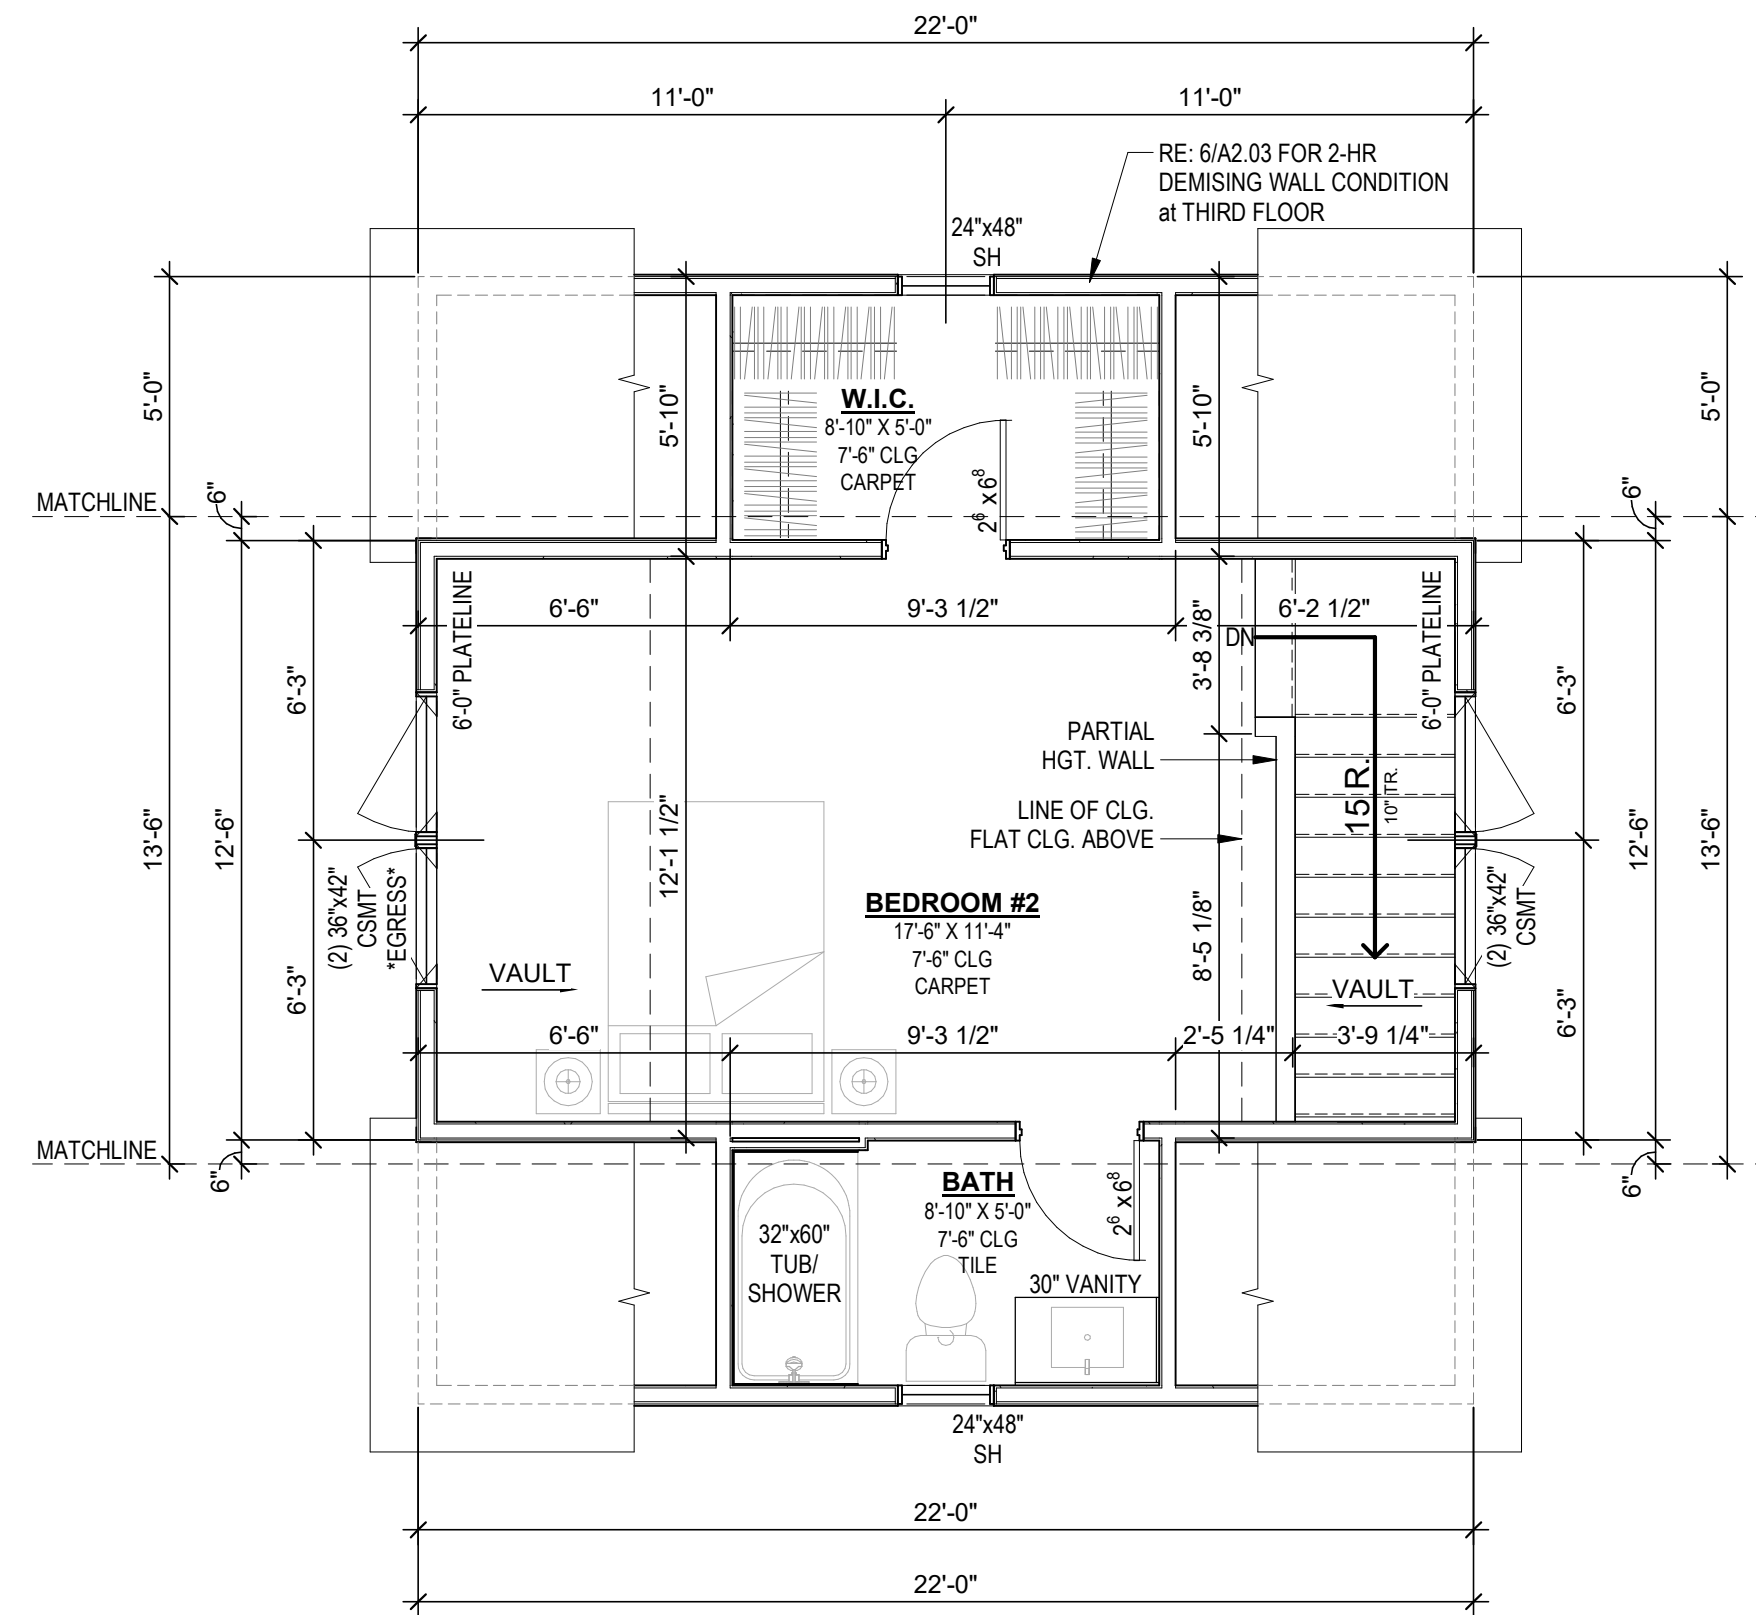

1 SINGLE UNIT - OPTION 1  
1/4" = 1'-0"



ARCHD 24r\_3r

6/10/2024 11:12:33 AM